


PODÉLNÝ ŘEZ

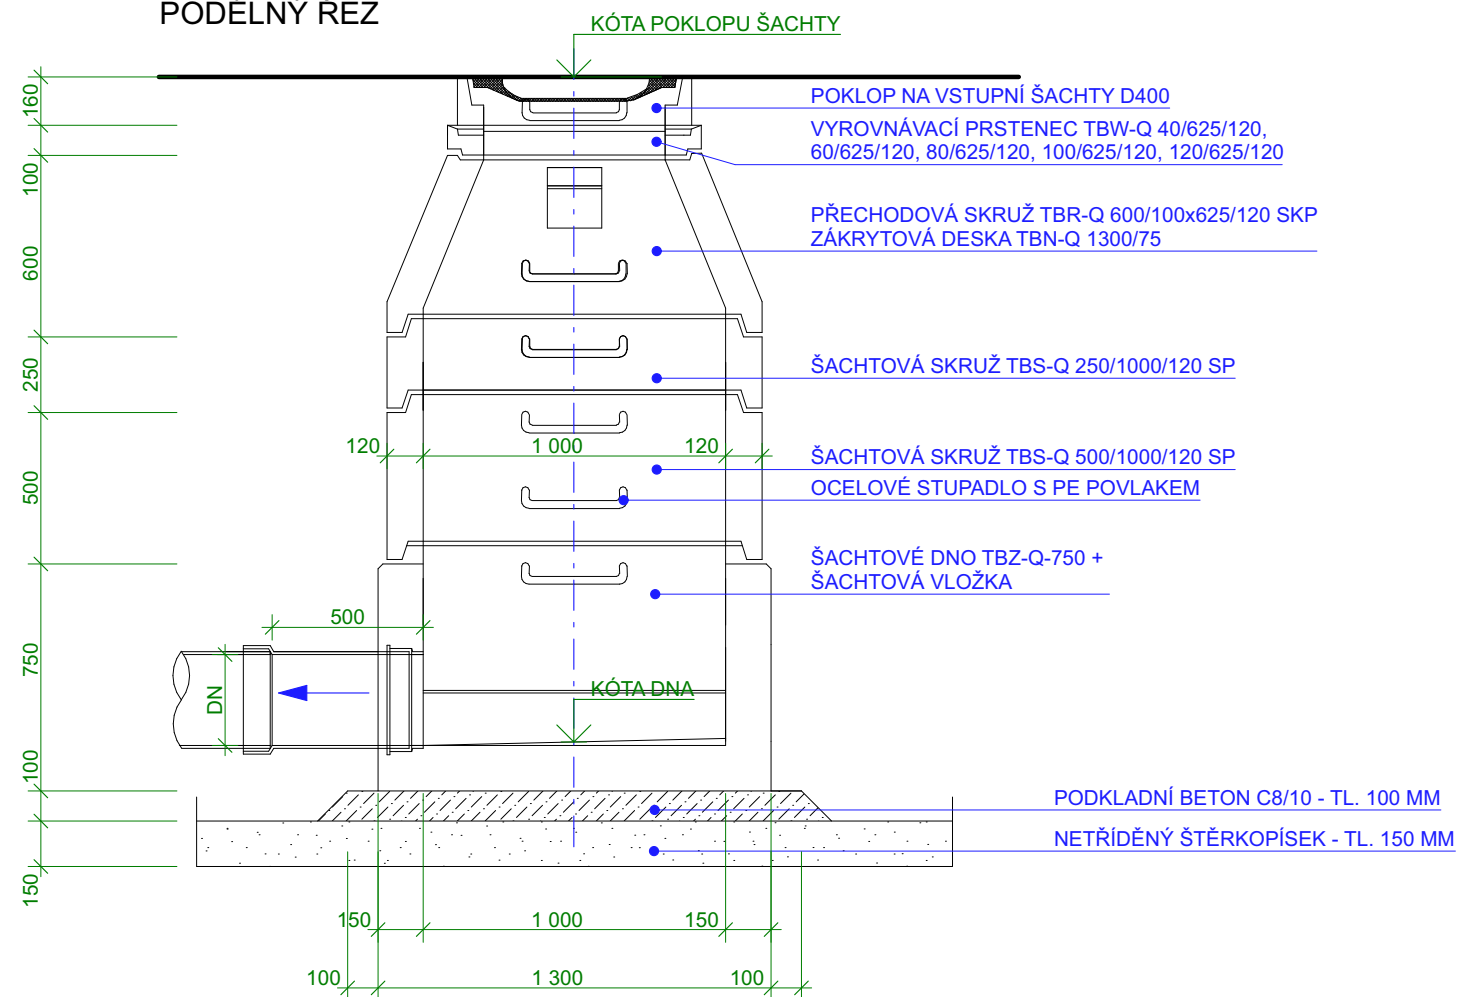

Technical drawing of a circular manhole. The drawing shows a plan view of the manhole with a circular opening. The manhole is labeled with a slope of 1:20. The dimensions are given as follows: the diameter of the manhole is 1 300, the diameter of the opening is 1 000, and the depth of the manhole is 150. The drawing also shows a cross-section of the manhole with a slope of 1:20. The label 'ODTOK' with an arrow pointing right is located above the manhole.

NÁZEV	LOKALITA
BYTOVÉ DOMY HOLEŠOV	OKRES KROMĚŘÍŽ, ZLÍNSKÝ KRAJ
NOVOSTAVBA BYTOVÝCH DOMŮ "A" + "B"	KATASTRÁLNÍ ÚZEMÍ
	HOLEŠOV

STUPEŇ DOKUMENTACE

DOKUMENTACE PRO POVOLENÍ STAVBY

AUTOŘI NÁVRHU: ING. ARCH. ROSTISLAV JAKUBEC
Ing. TOMÁŠ INDRA



STAVEBNÍ OBJEKT

STAVEBNÍ OBJEKT	
PRODLOUŽENÍ SPLAŠKOVÉ KANALIZACE	SO 304

ZODPOVĚDNÝ PROJEKTANT	Ing. DALIBOR ČECH
VYPRACOVAL	Ing. JIŘÍ ŠŤASTNÝ
KOTROLOVAL	Ing. TOMÁŠ INDRA

ČÍSLO VÝKRESU	D.1.1.2.1.2	DATUM	12.11.2025
NÁZEV VÝKRESU	VZOROVÝ VÝKRES KANALIZAČNÍ ŠACHTY	FORMÁT	2x A4
		PARÉ	
		MĚŘÍTKO	1:25